


The Underline - Segment 6
BUILD Grant FY 2018
Appendix I


FDOT Design For
Underline Crosswalks

UNDERLINE CROSSING AT SW 16 AVENUE

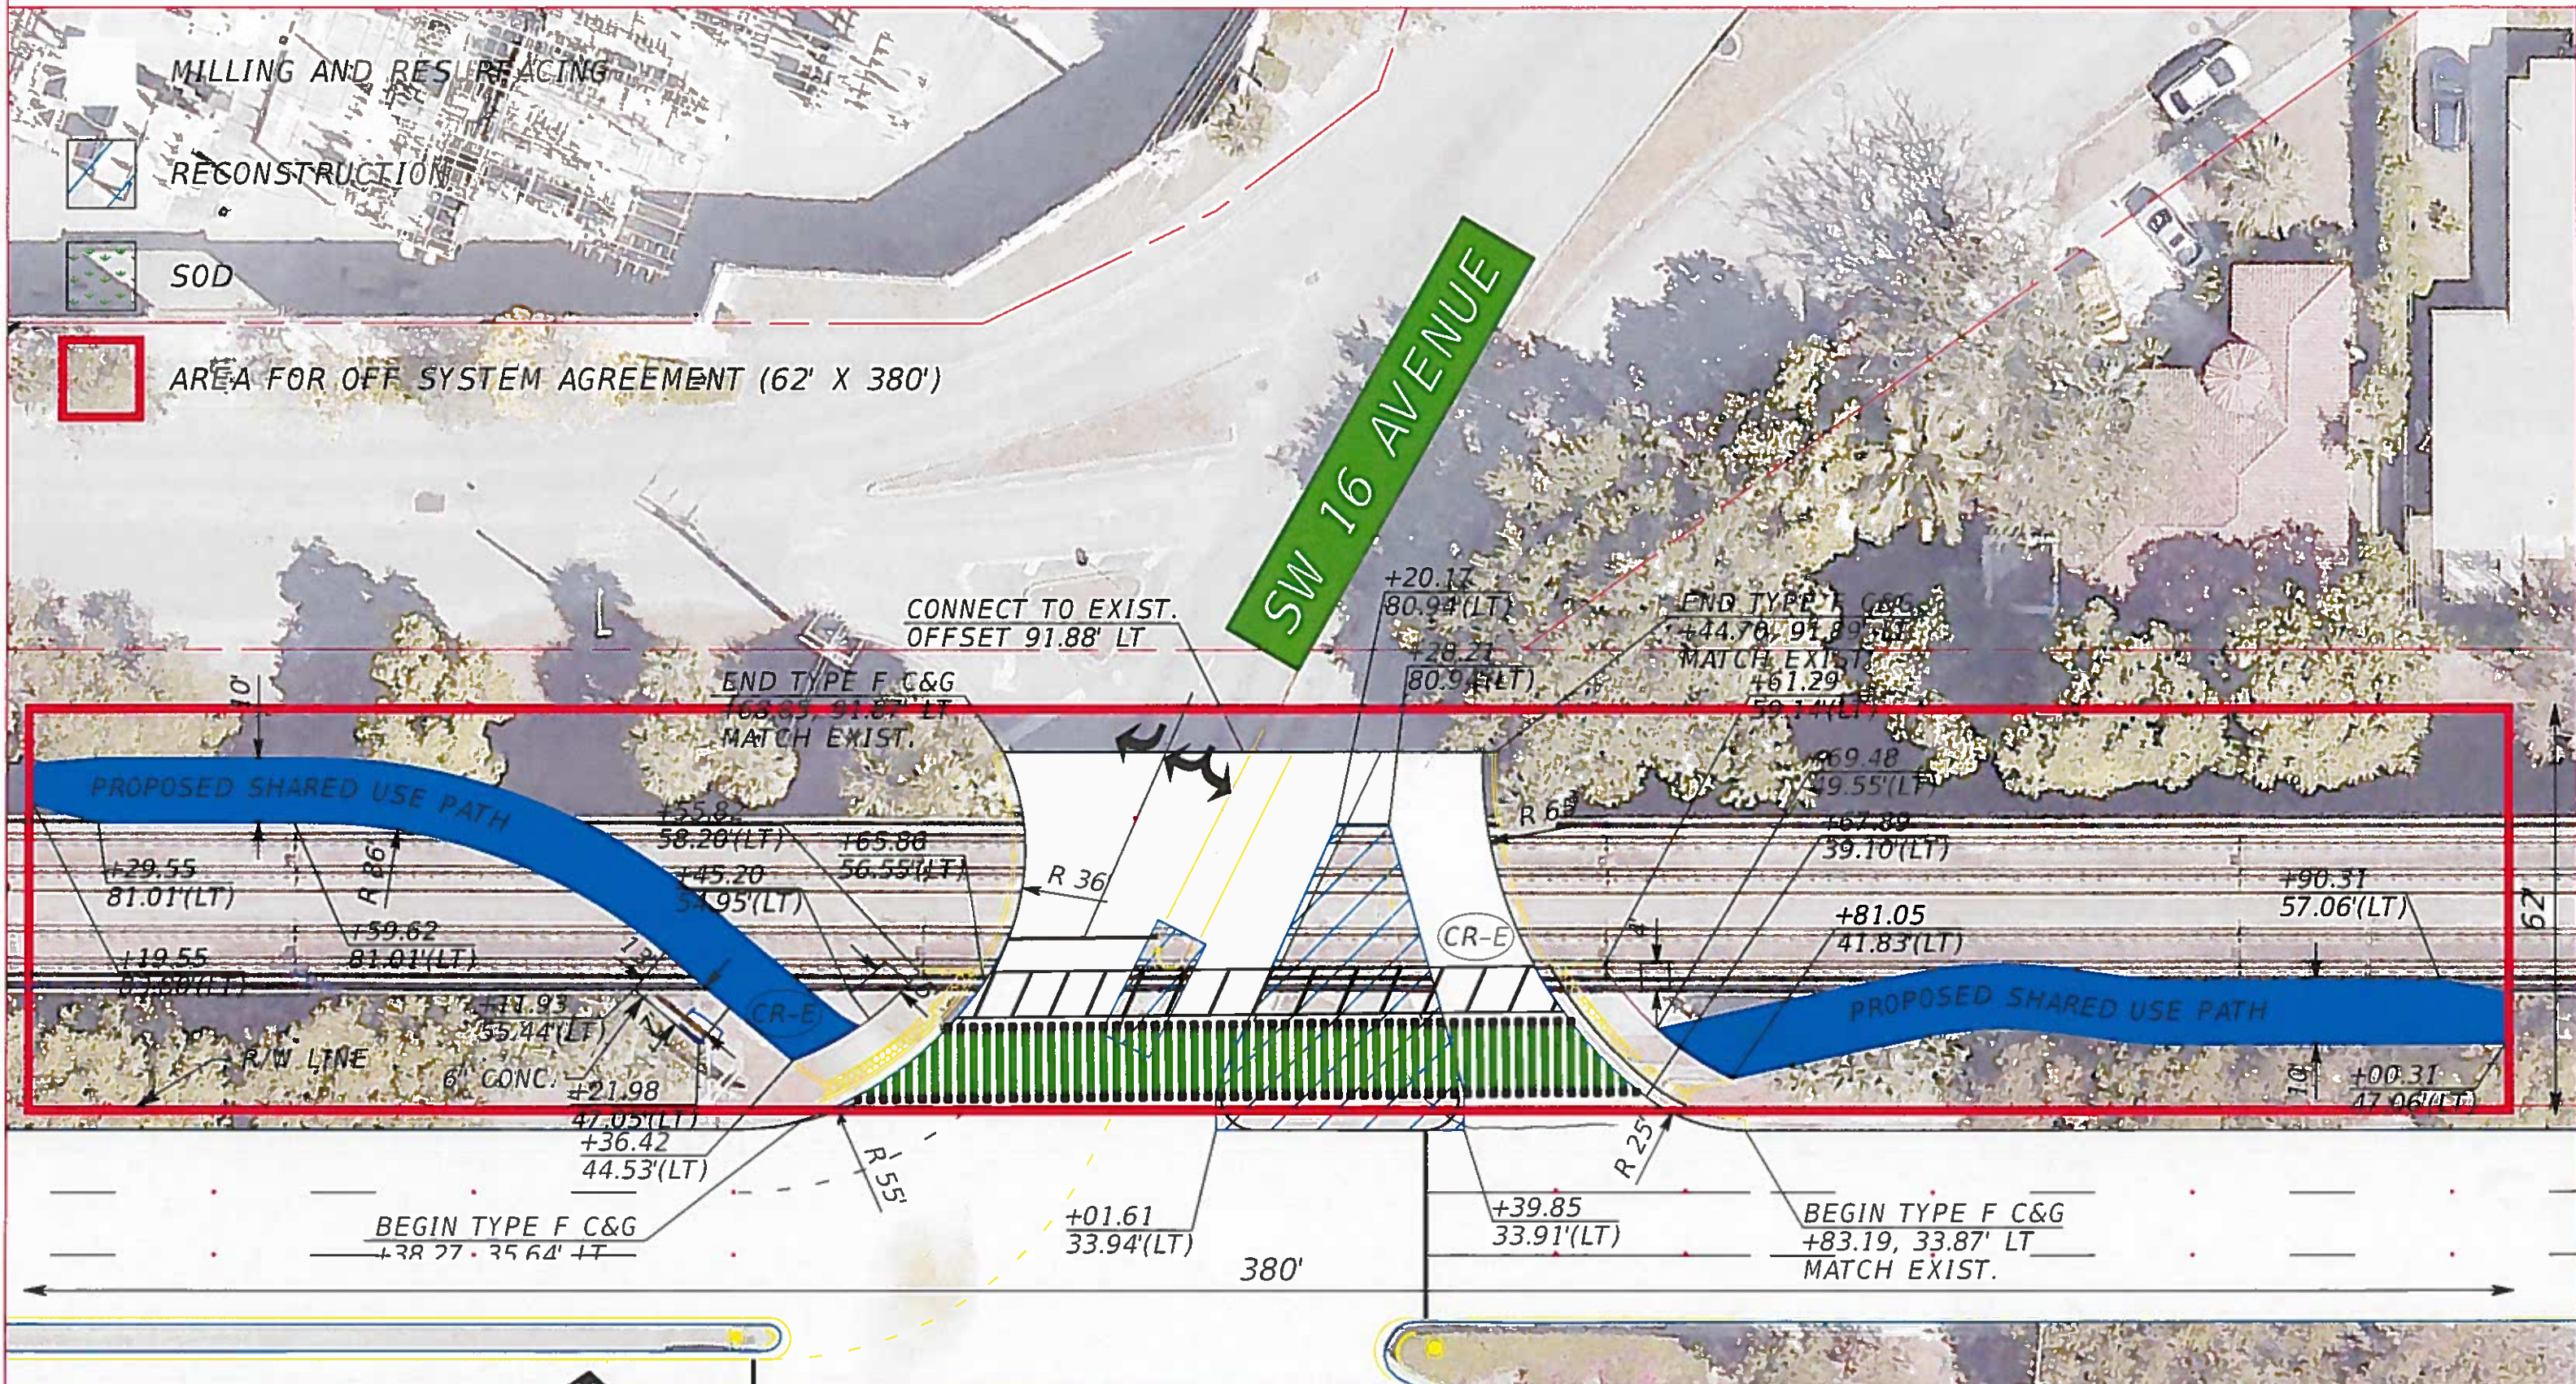

UNDERLINE CROSSING AT SW 17 AVENUE

-  MILLING AND RESURFACING
-  RECONSTRUCTION
-  SOD
-  AREA FOR OFF SYSTEM AGREEMENT (70' X 345')

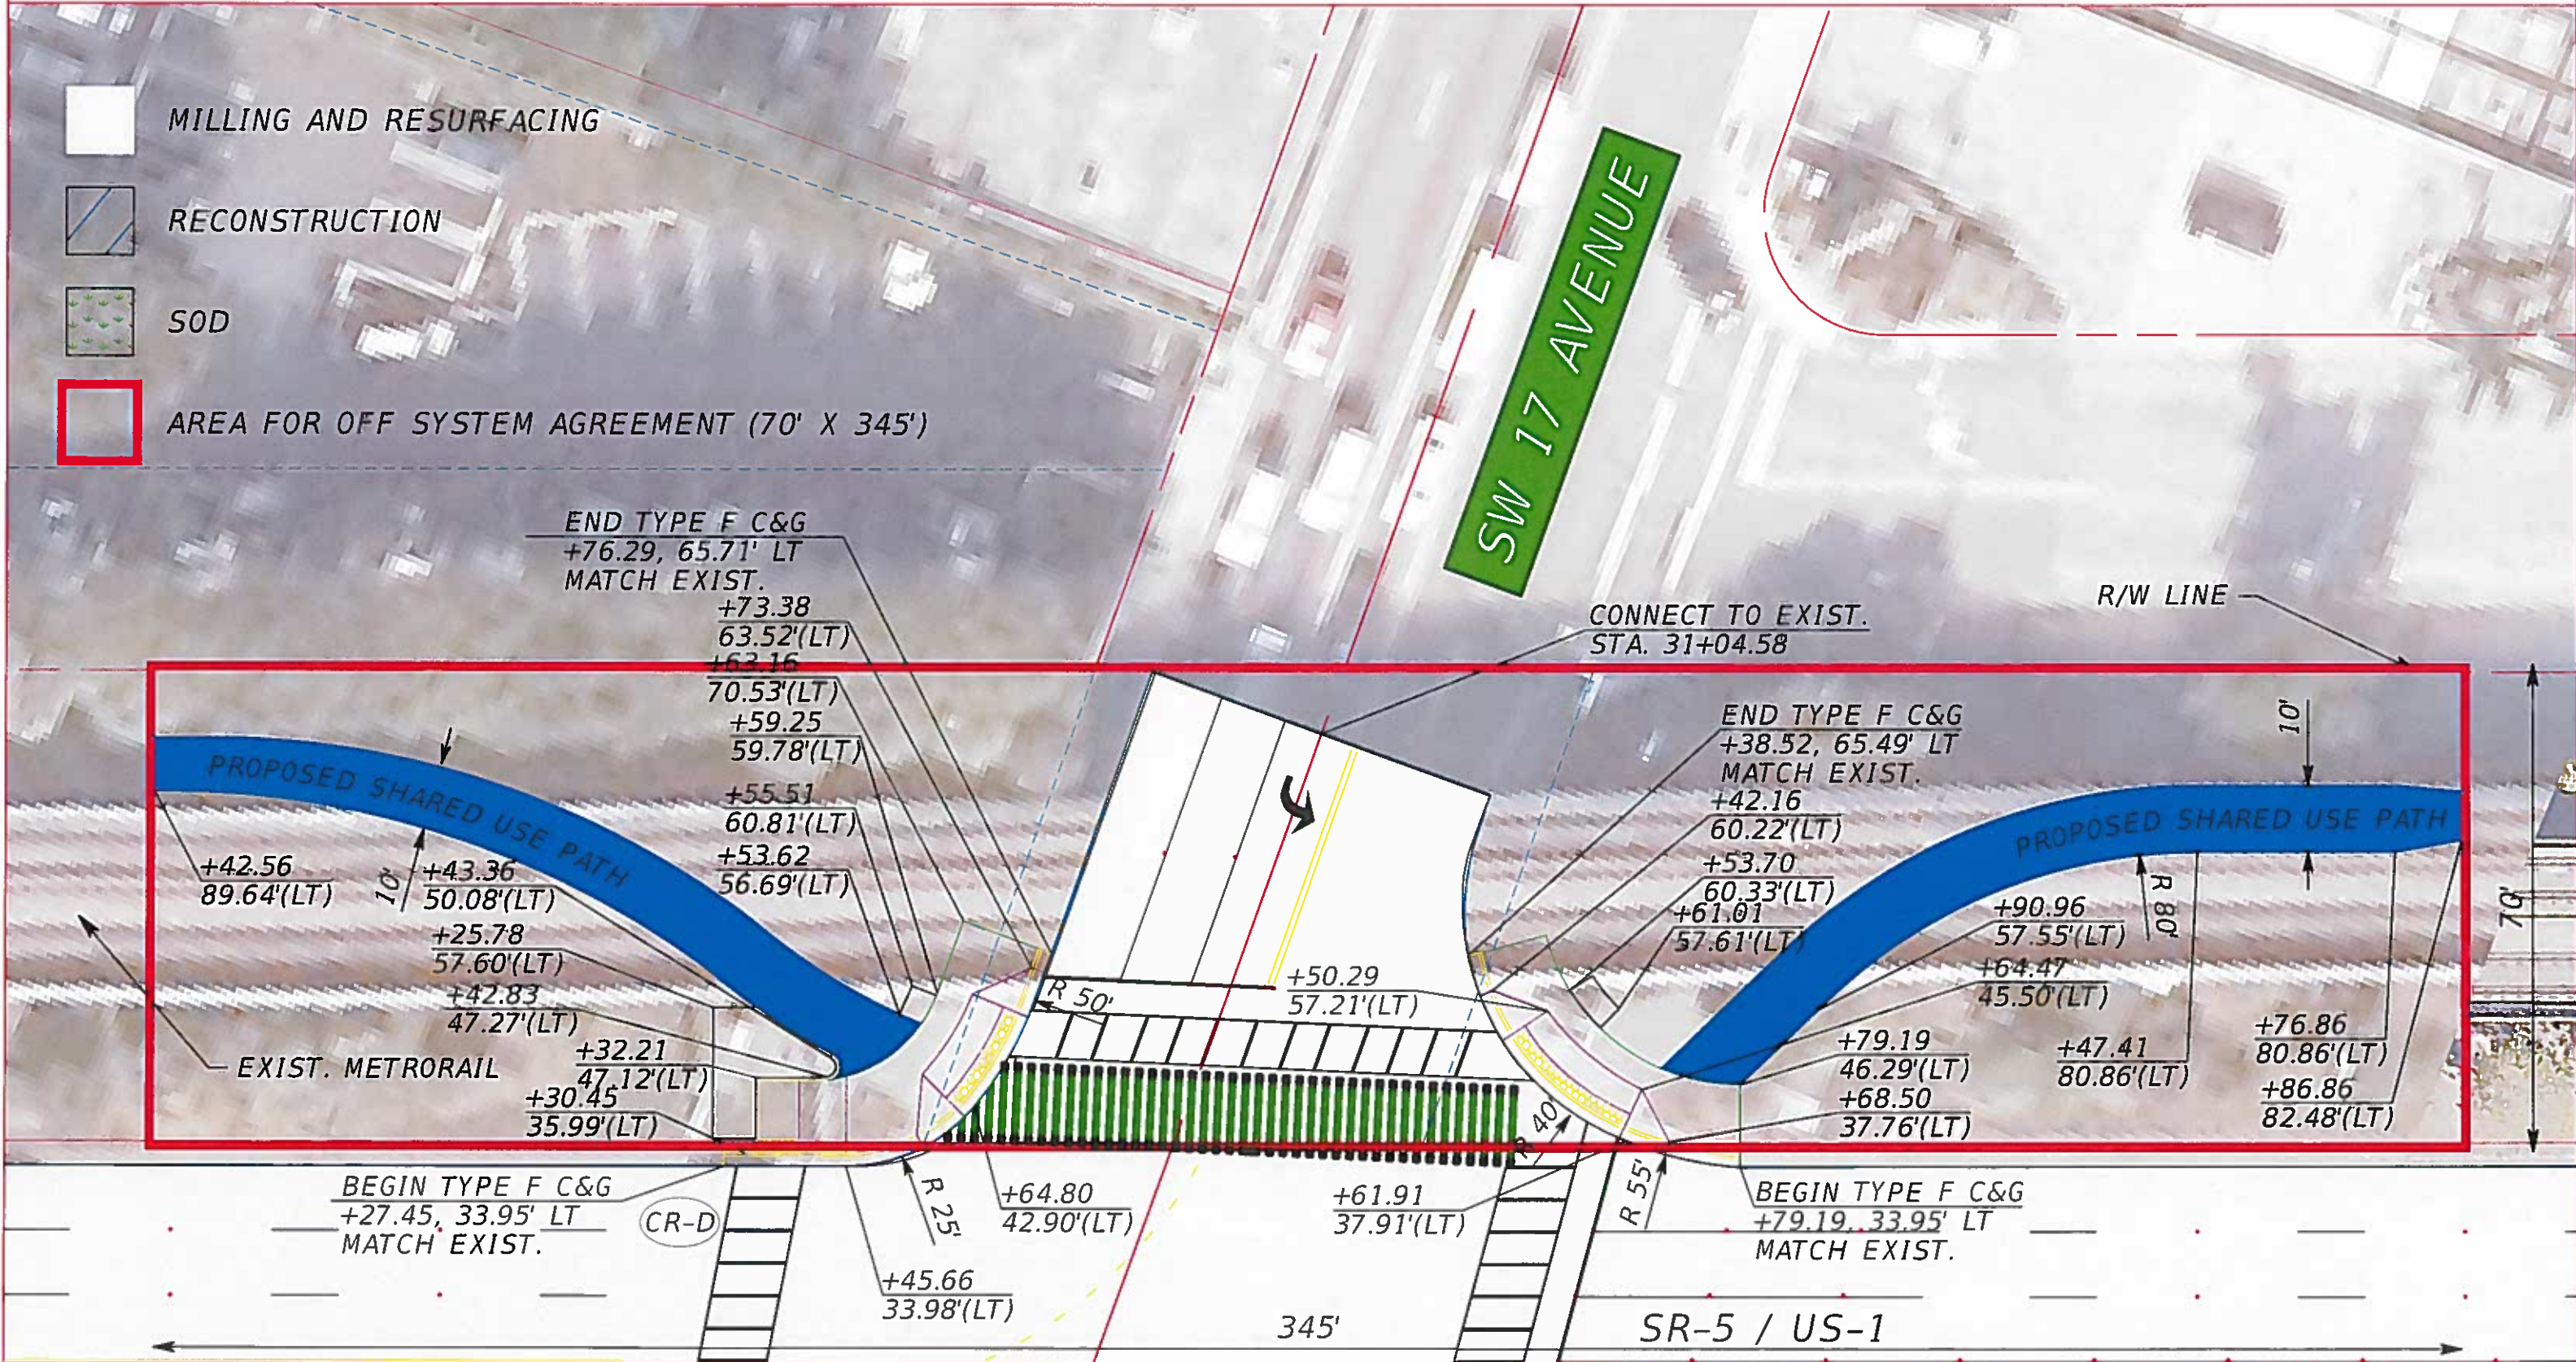

UNDERLINE CROSSING AT SW 19 AVENUE

